



NOT TO SCALE

PLAN A

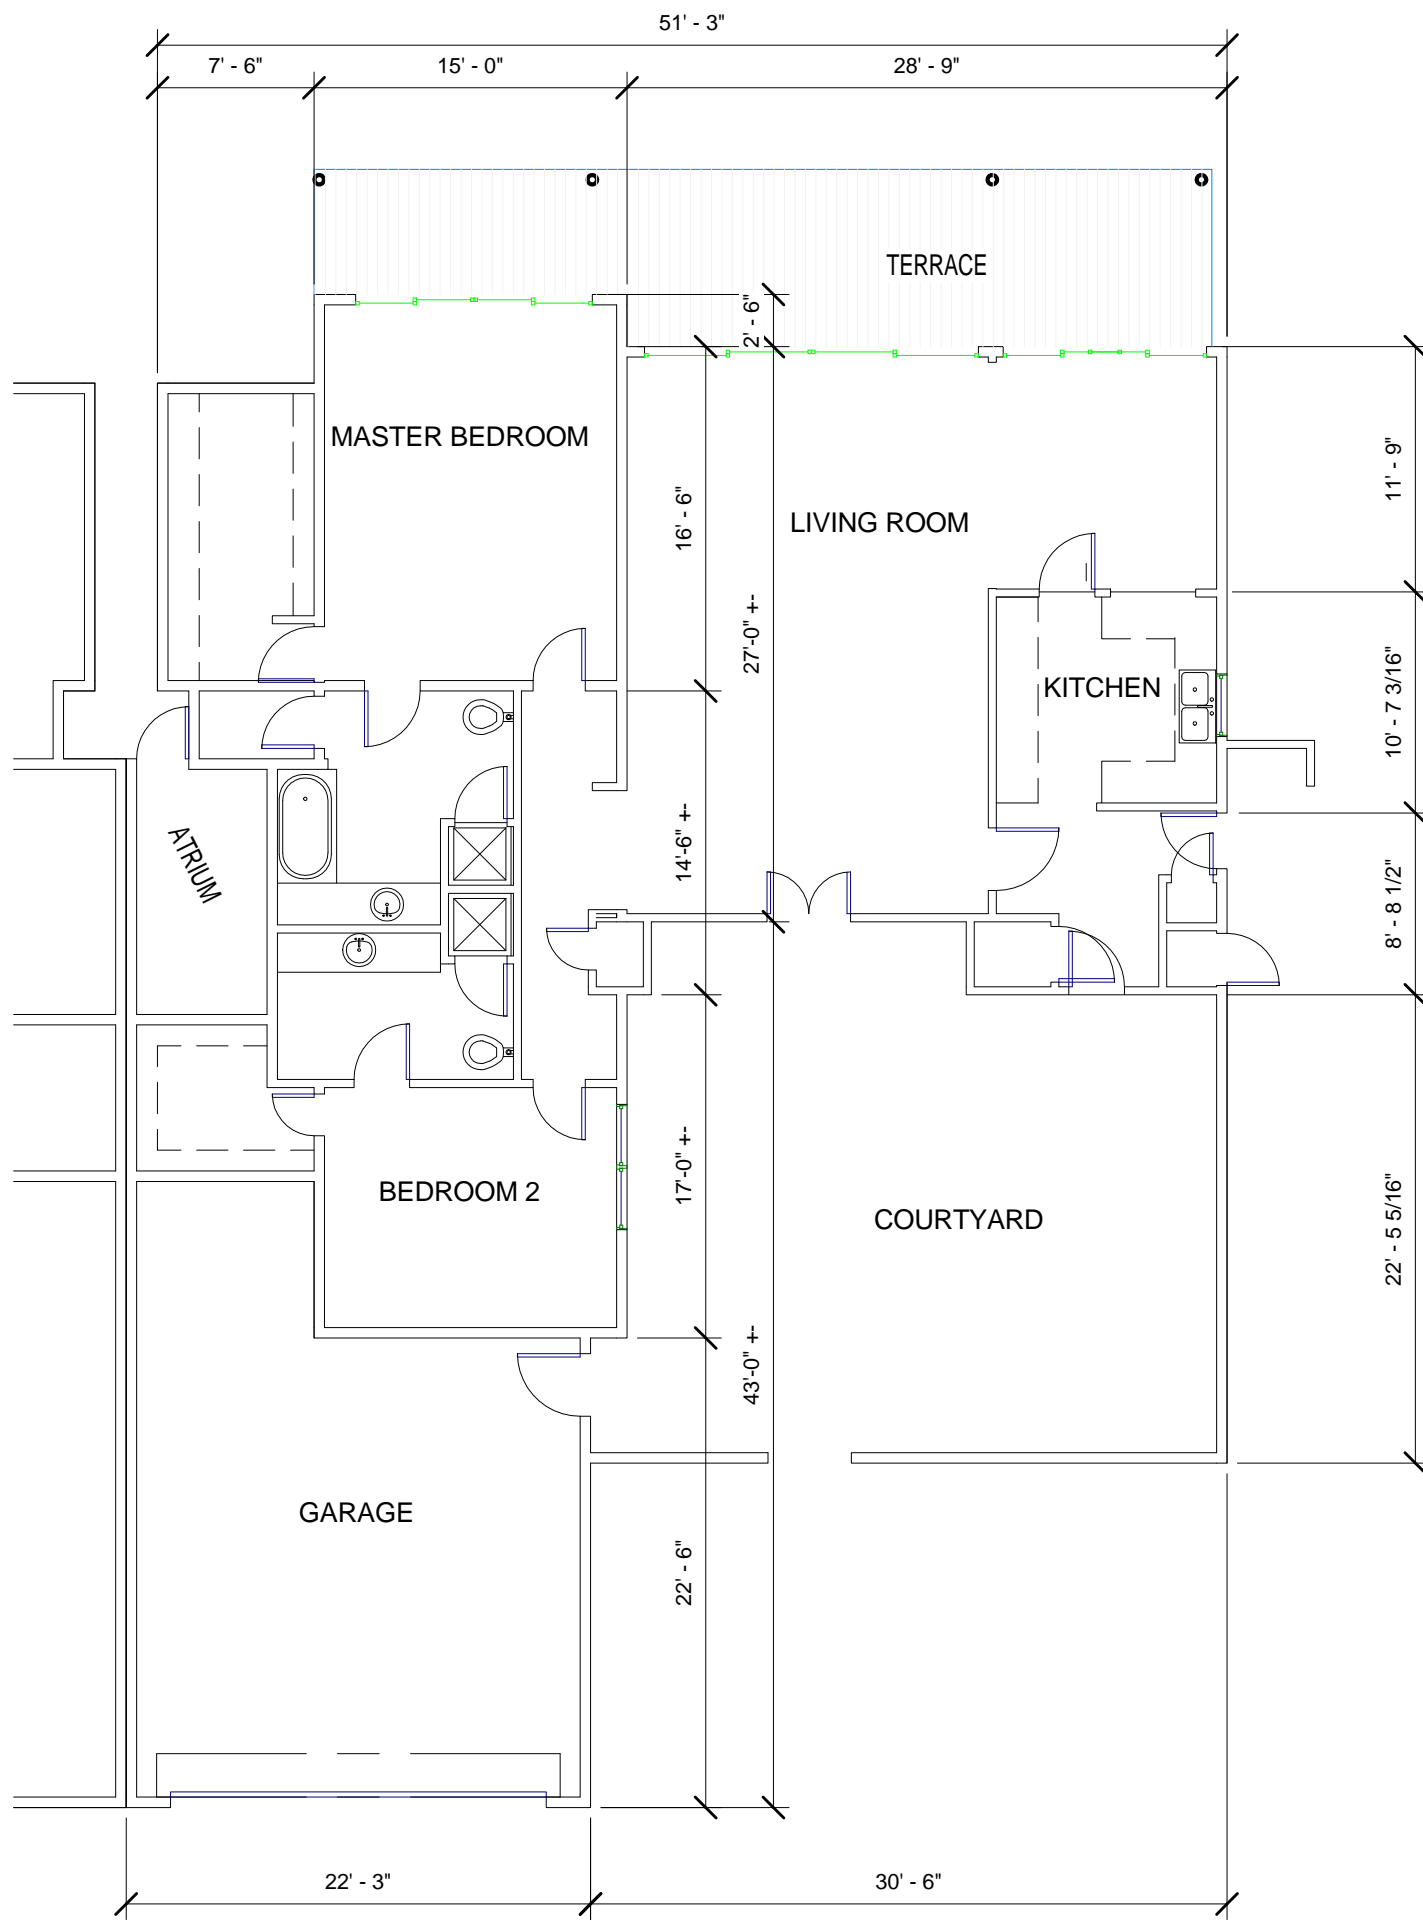


NOT TO SCALE

PLAN B

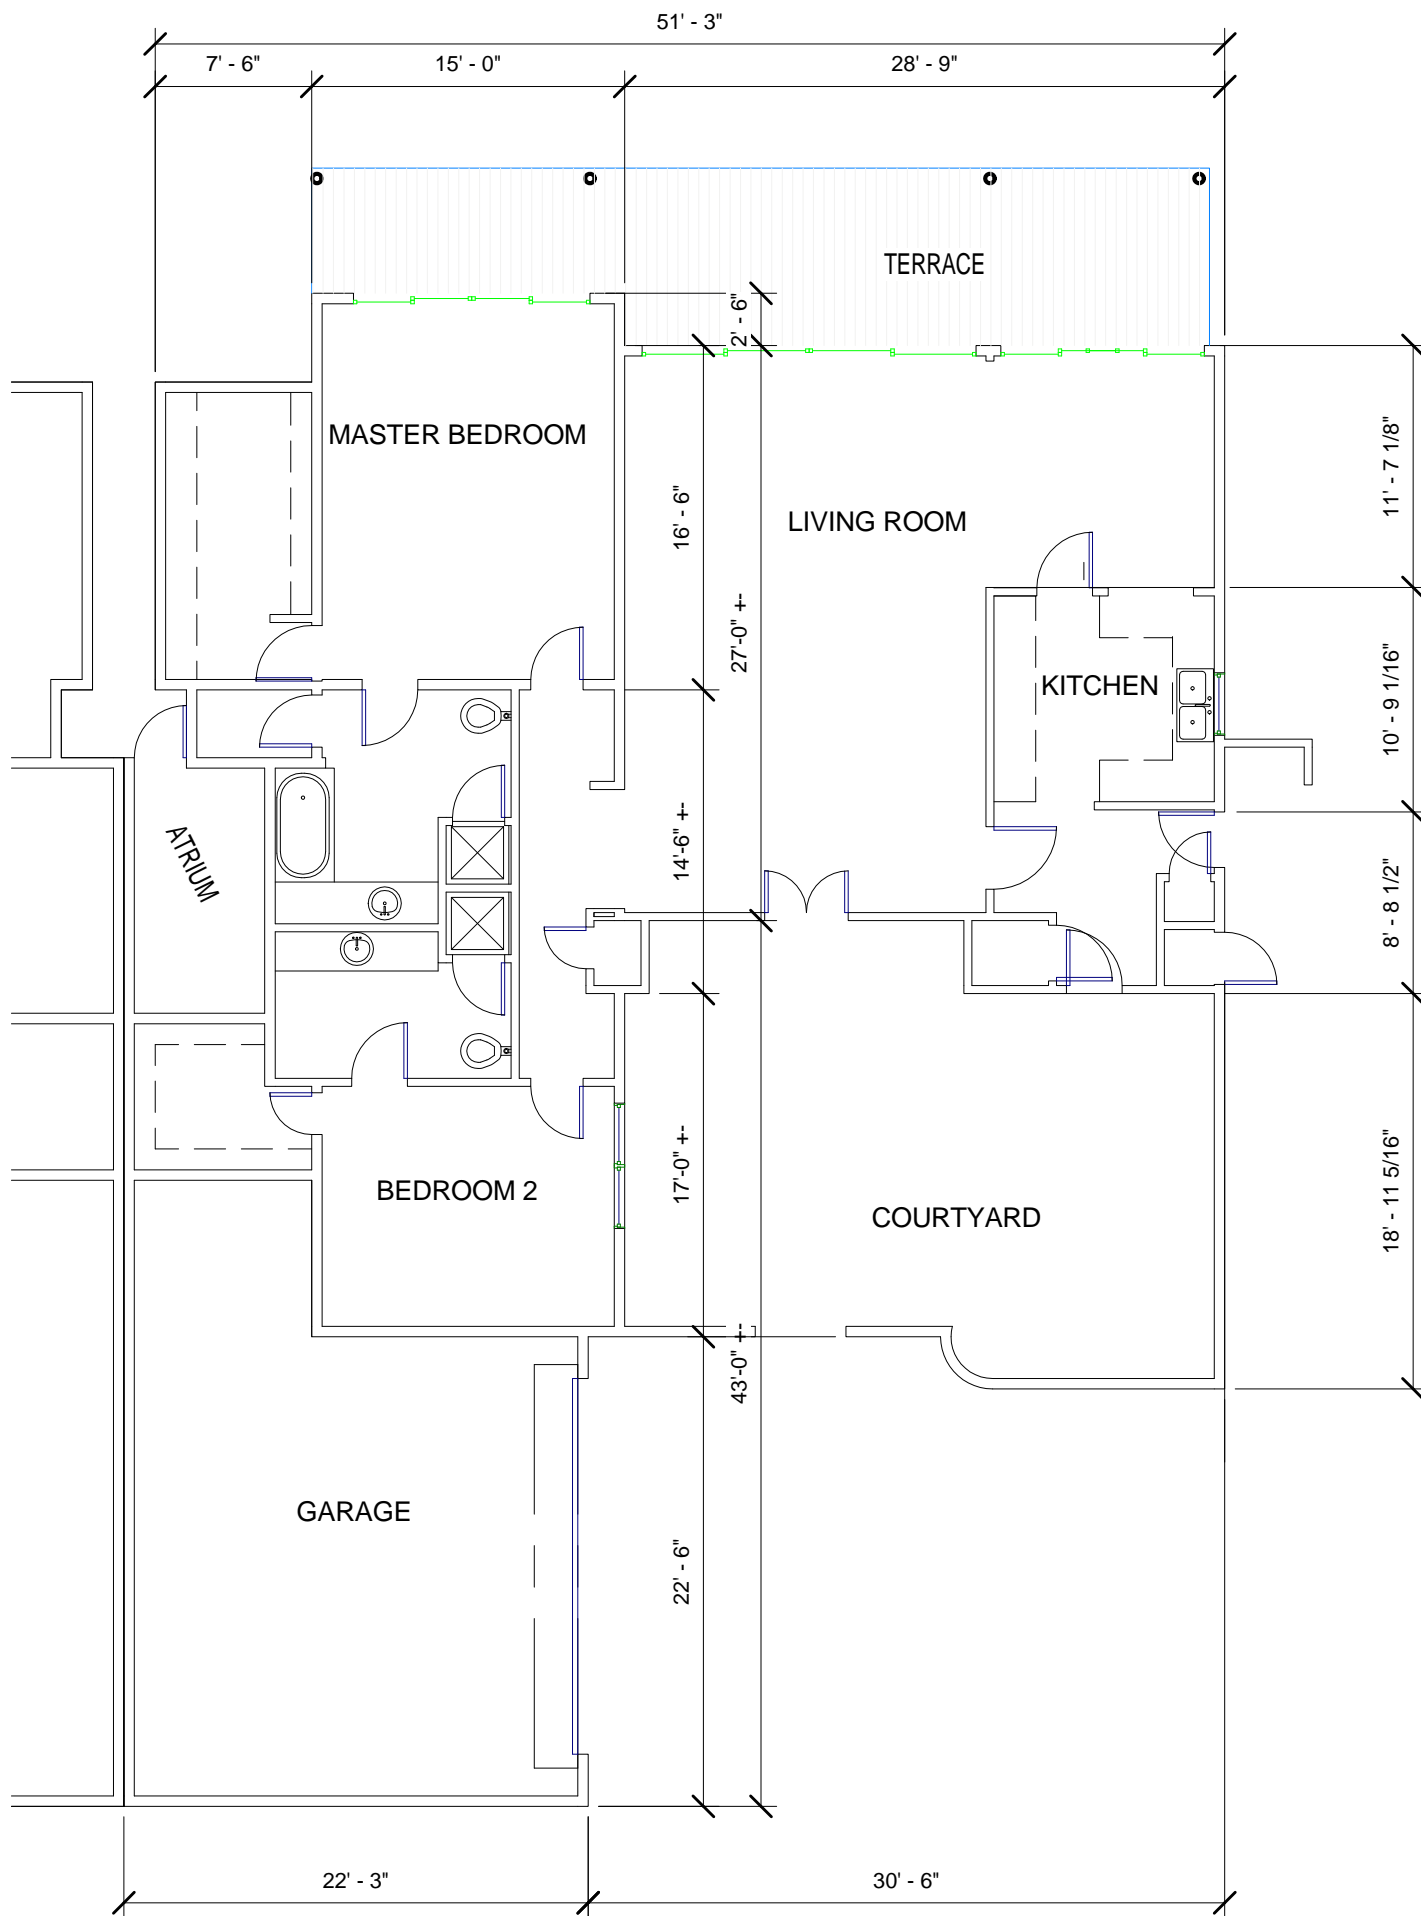


PLAN B2

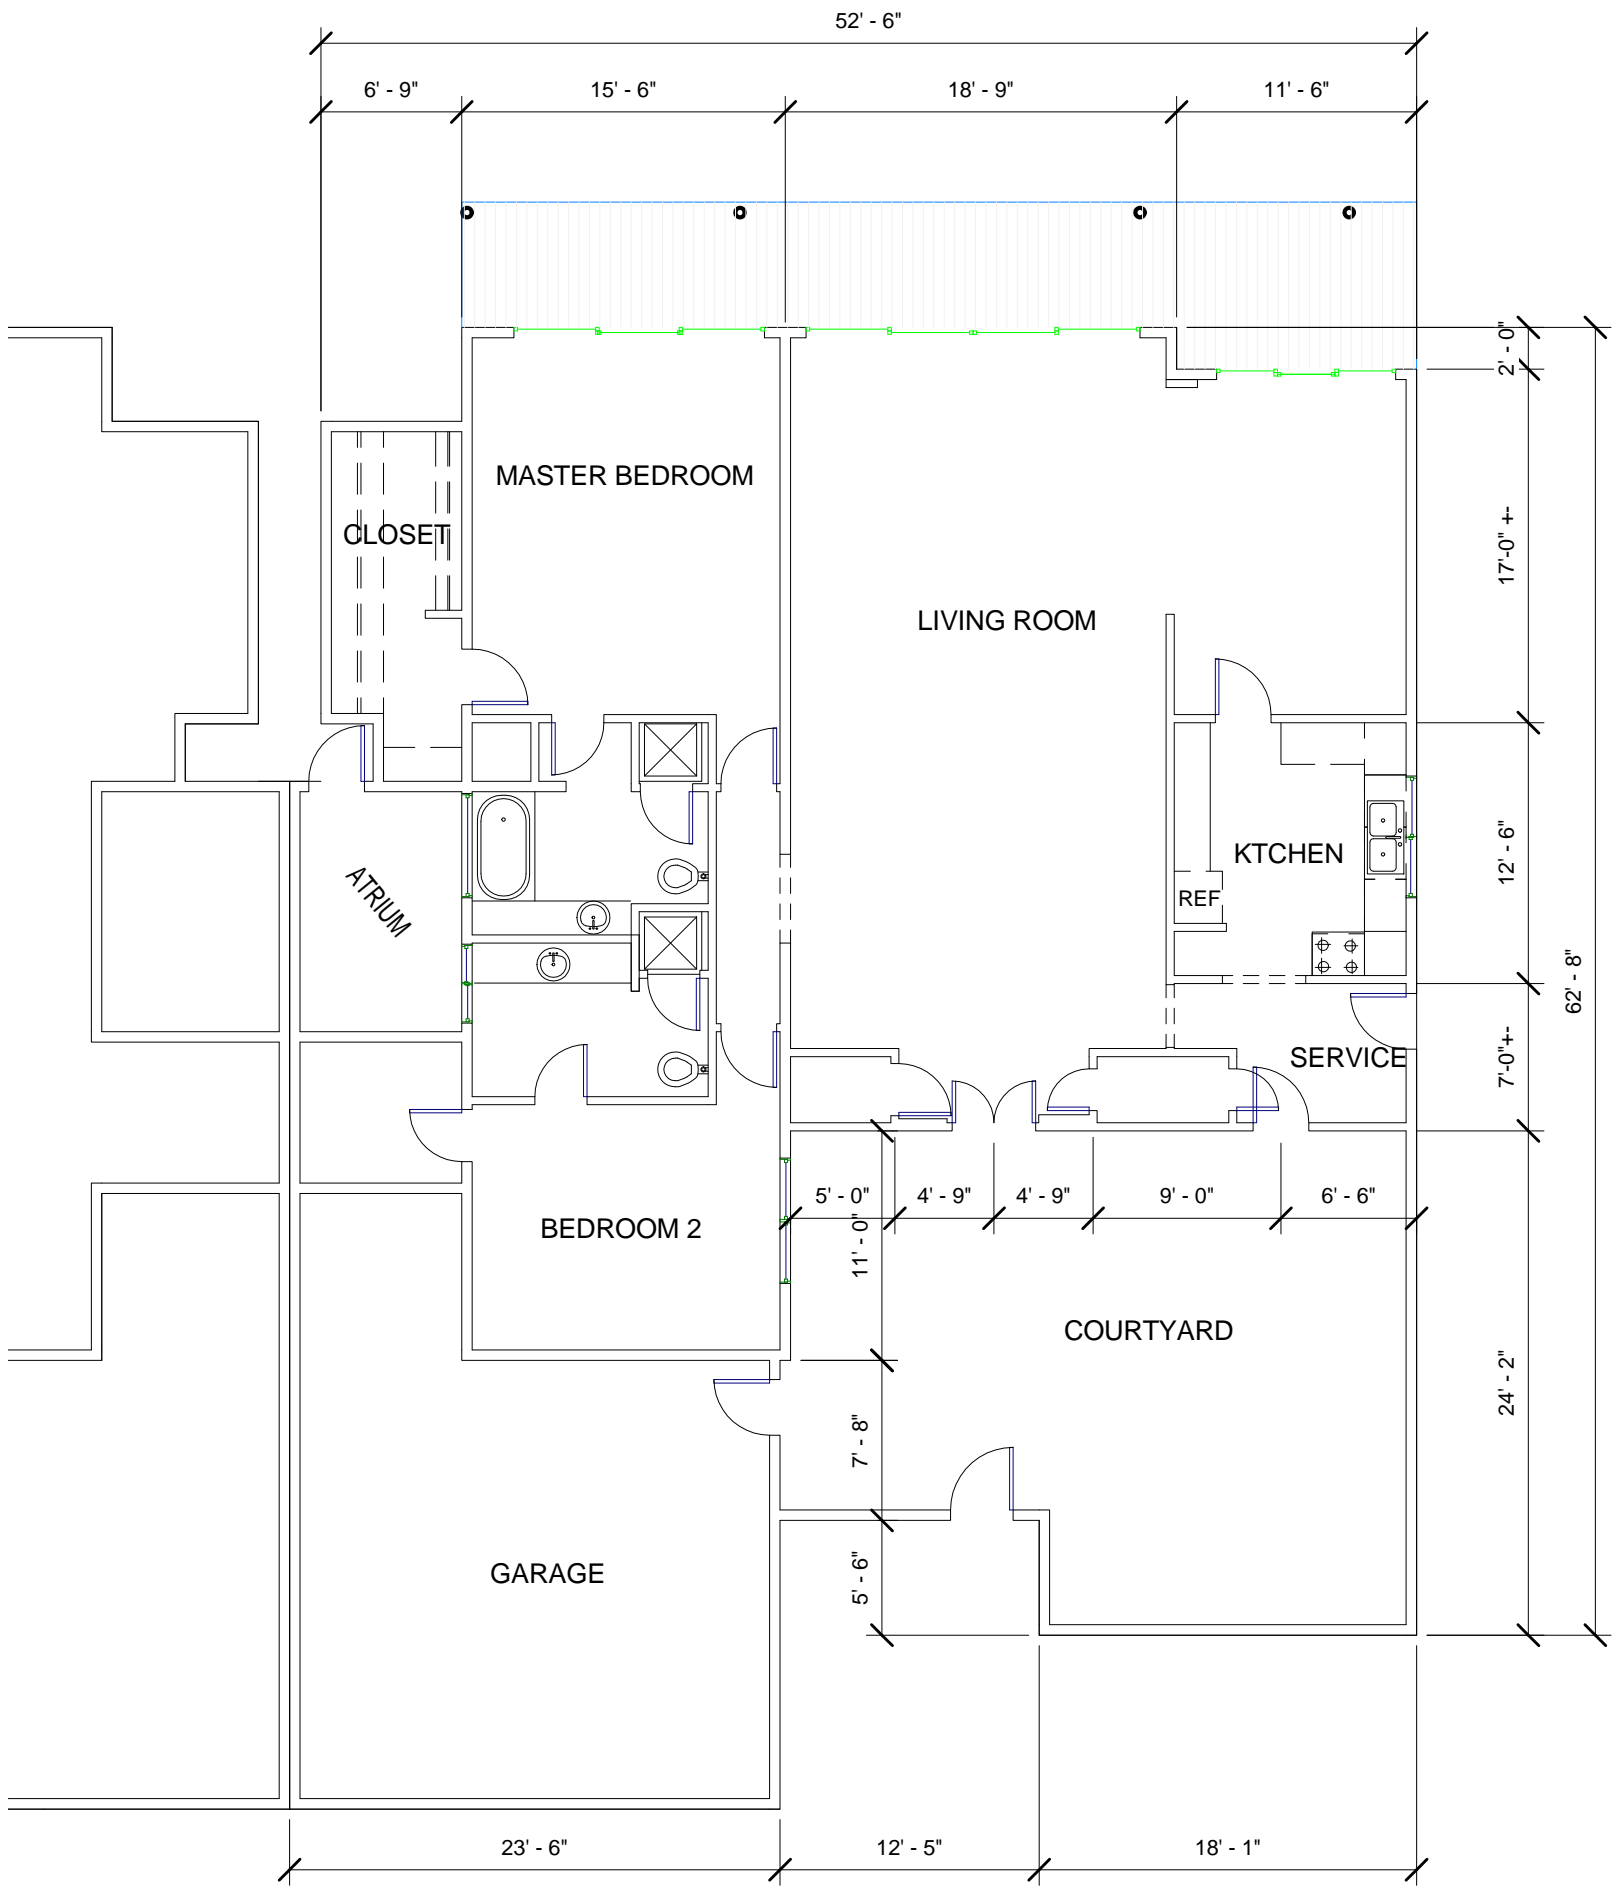

NOT TO SCALE

PLAN C

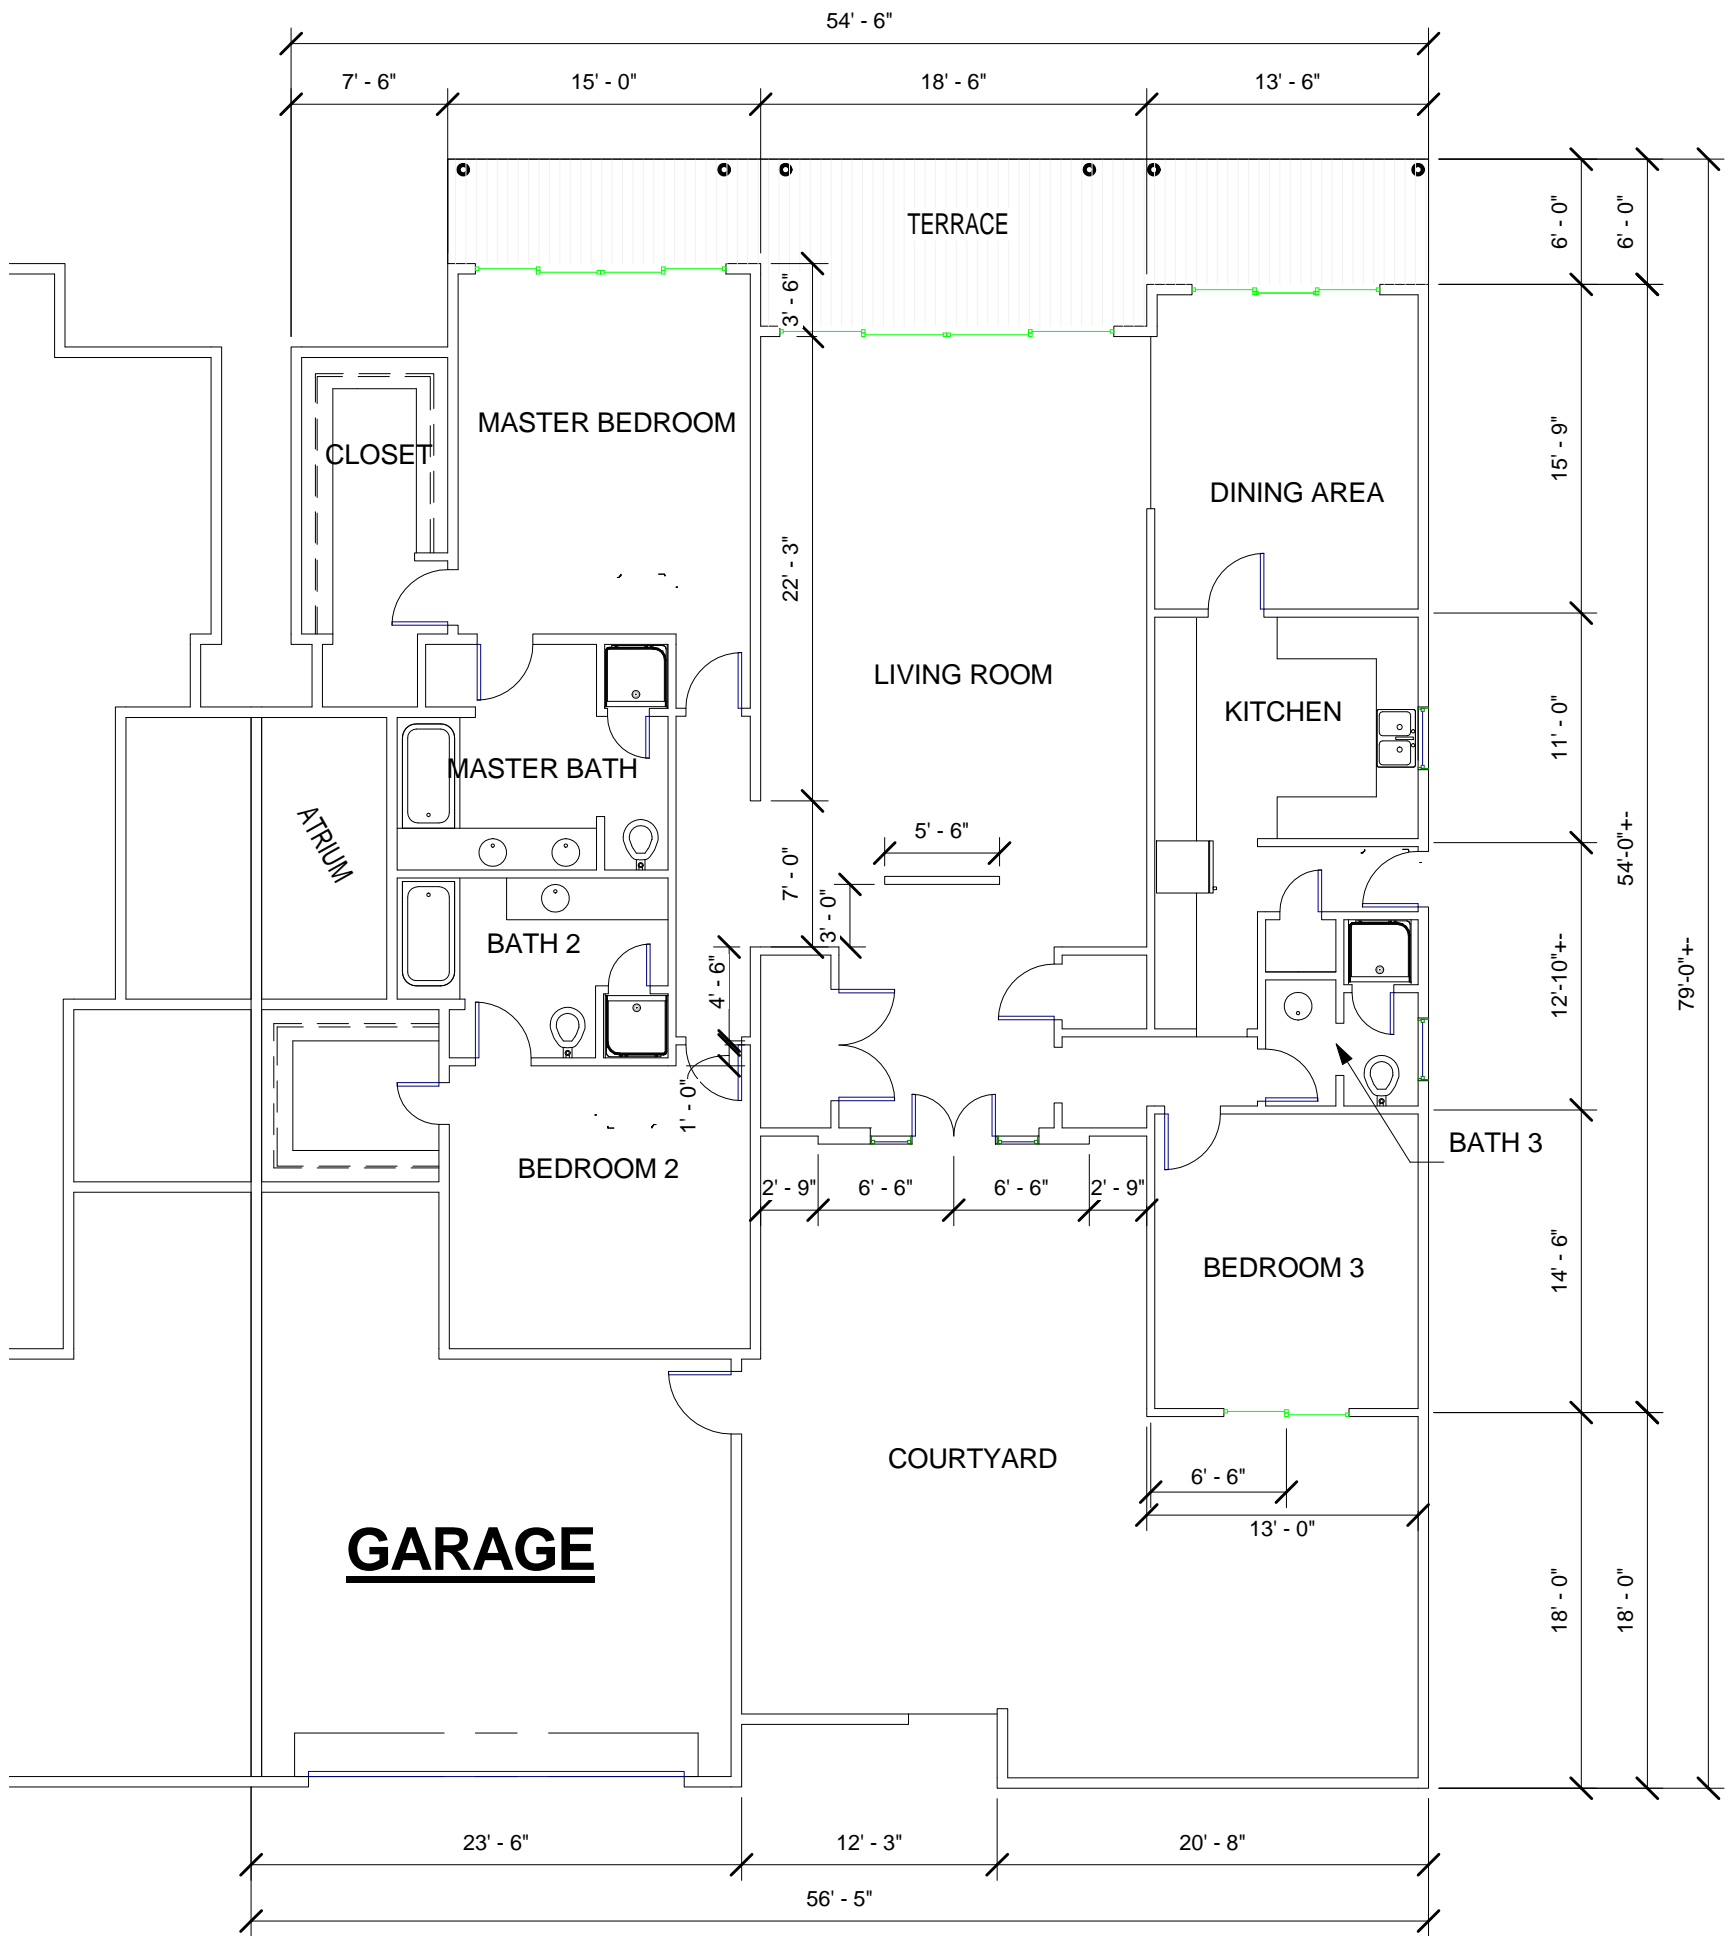

NOT TO SCALE

PLAN D